




Coords: 13.092169°, -59.609813°

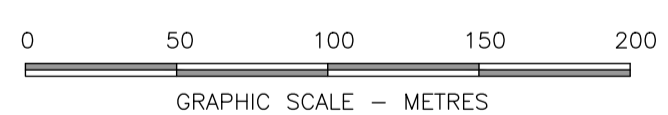

### Location Plan

Erection (in Principle) of a Hotel and Office Facility at the Ministry of Health Compound, Jemmotts Lane, St. Michael.

Richard Gill Associates Ltd.  
TOWN PLANNING AND DEVELOPMENT CONSULTANTS  
Prior Park House, St. James BB23017, Barbados  
Tel: (246) 425-1488/9 Fax: (246) 421-7638  
Email: rgal@caribsurf.com

Design: A. Gill  
Drawn: Wayne Straker  
Checked:  
Date: 24th February, 2025.

Drawing No.  
25:08/01  
Scale: 1 : 2500